

Waterfront Park Stage Gazebo Project Addendum No. 1

Project Contacts

Rodney Due	Director of Public Works	rdu@myseminole.com
Vinny Torres	Facilities Maintenance Supervisor	vtorres@myseminole.com

Questions and Answers




- Must pull permit. *Permit Fee is waived.*
- Is there a city standard for the hand railing for both the ADA handrailing and the typical handrailing shown on the provided drawings? *Provide ADA-compliant ramps, handrailing, and access routes. Hand railing should have a similar look to existing railing around the playground within the park.*

Hours of Work


Monday thru Friday	7:00am – 7:00pm
Saturday	7:00am – 5:00pm

See Attached Grading and Drainage Plan


CALL 811
 SUNSHINE STATE
 ONE CALL
 OF FLORIDA
 www.call811.com
 (800) 432-4770
 MIN. 48 HOURS
 BEFORE YOU EXCAVATE

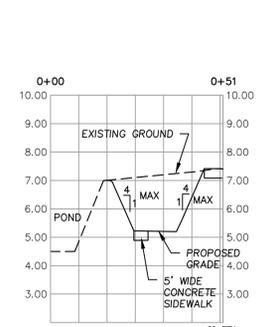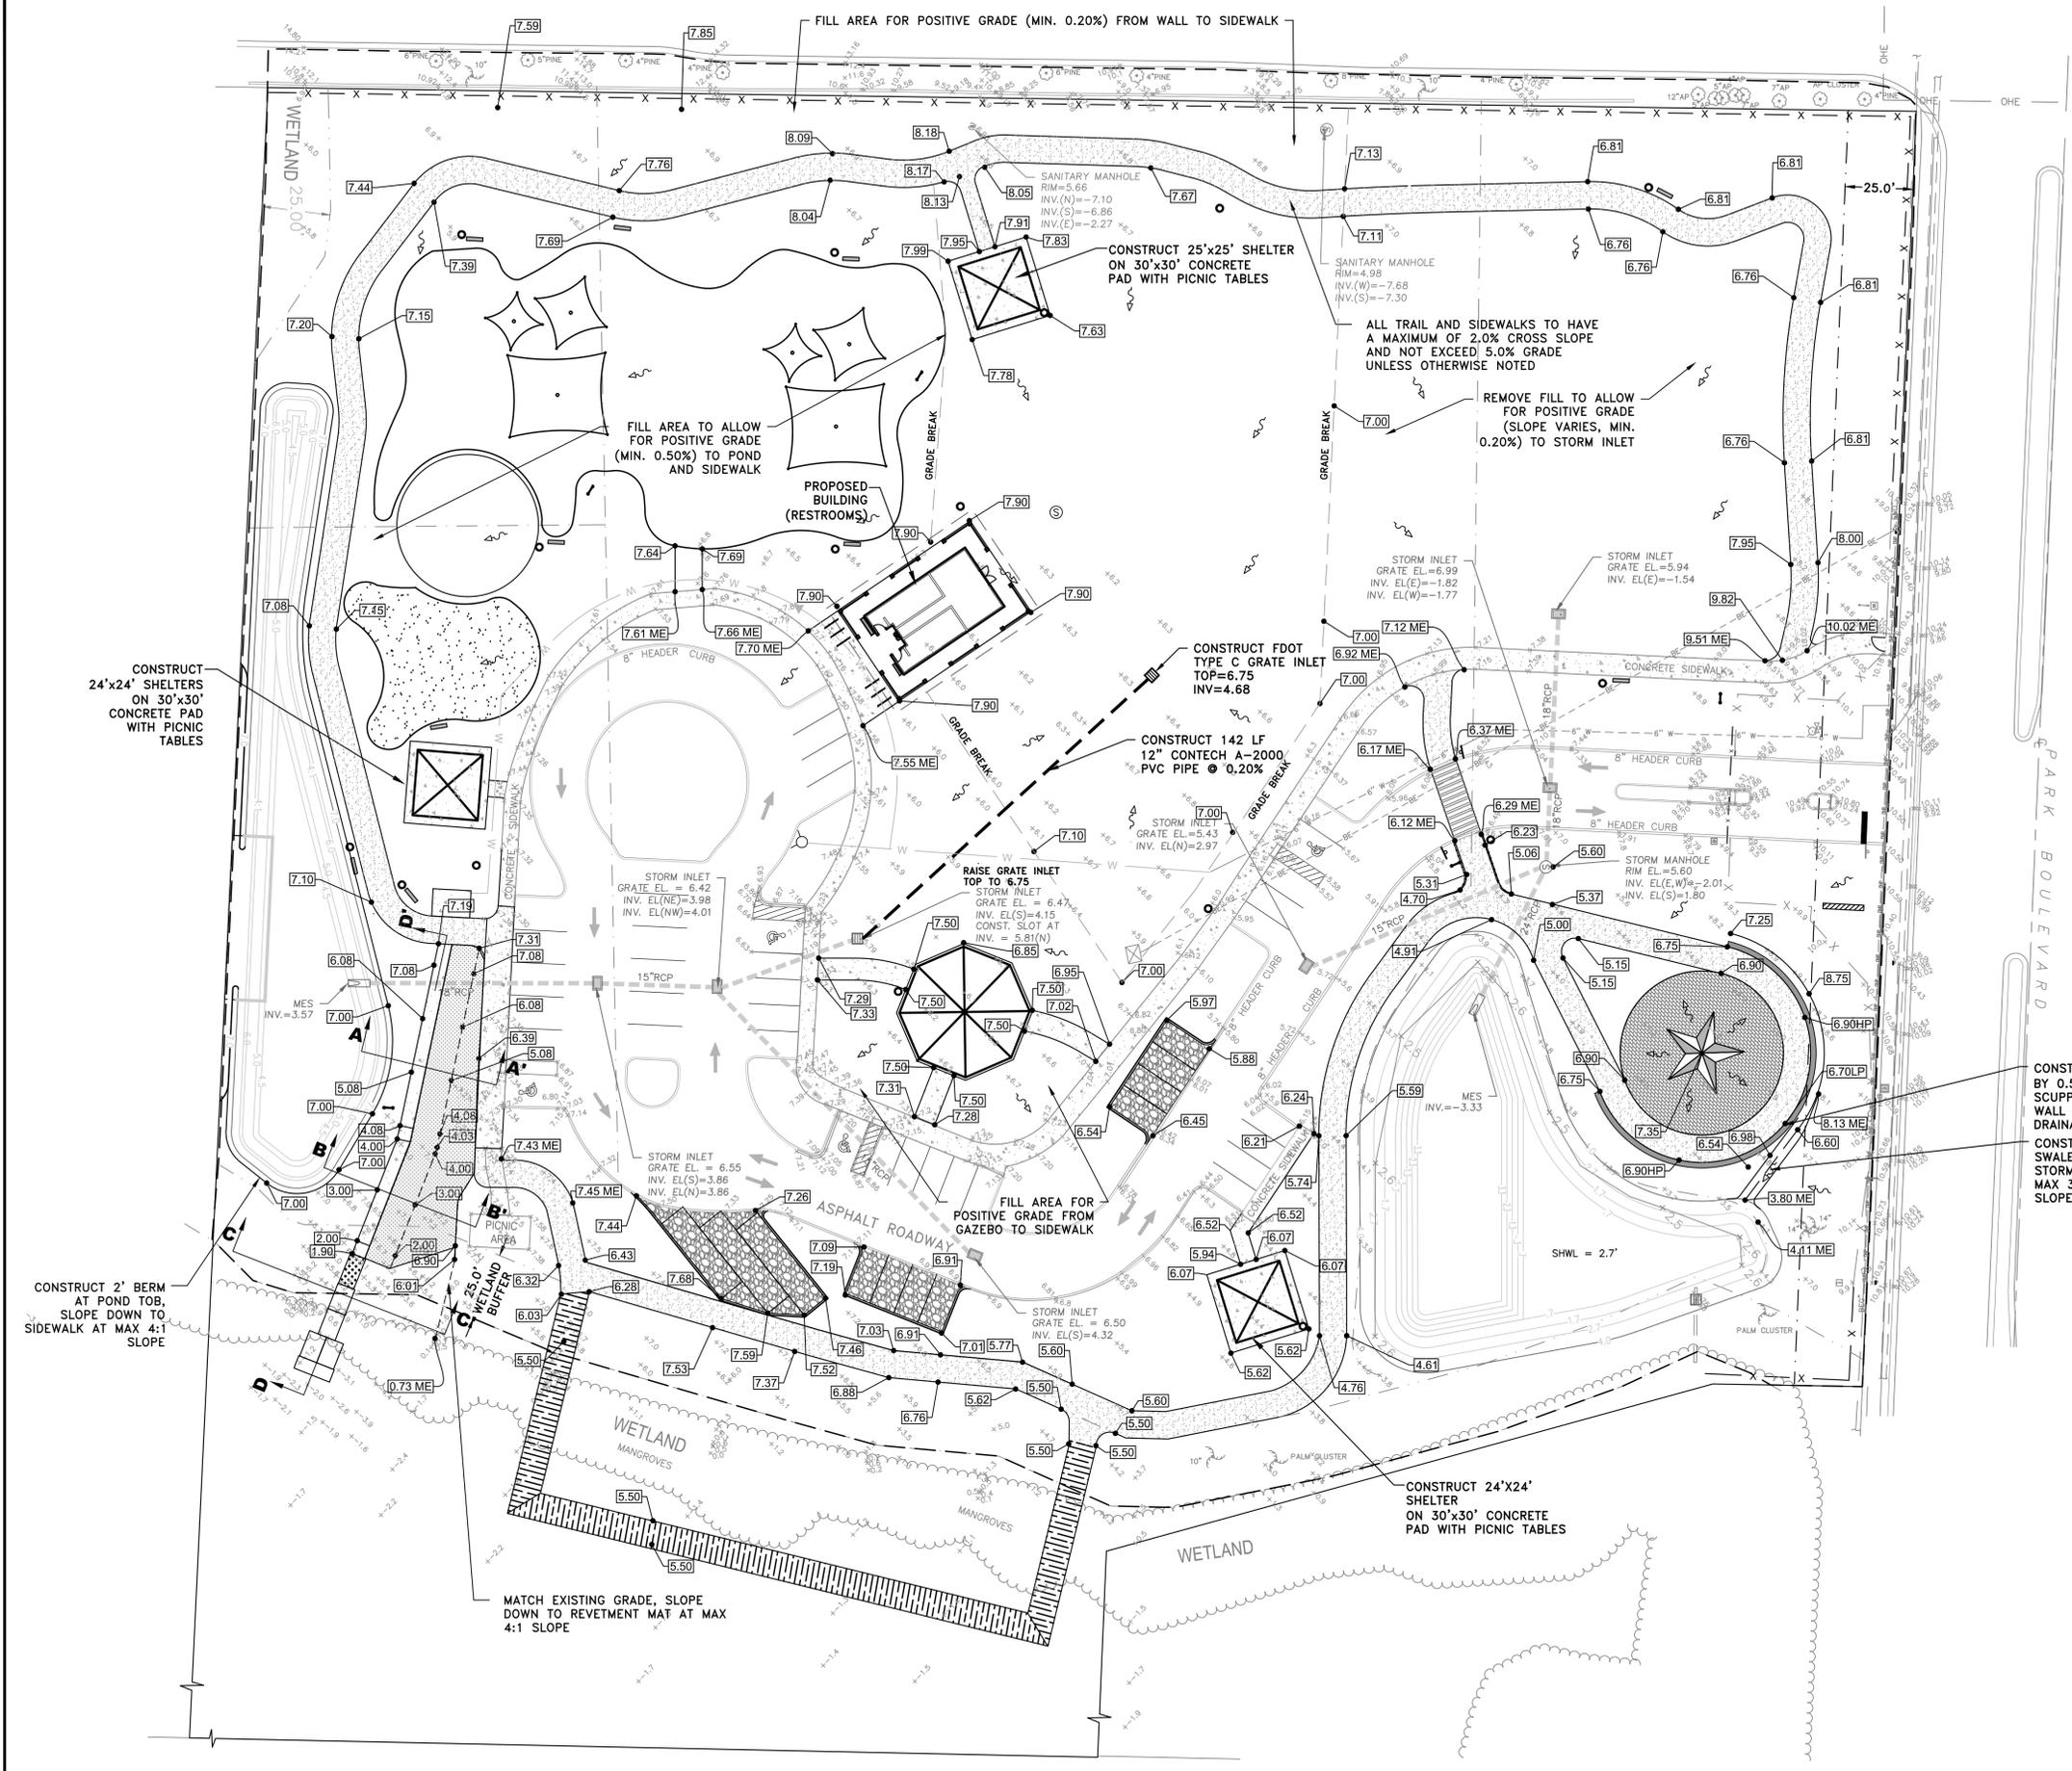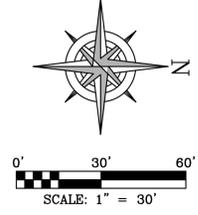


SECTION A-A
 SCALE: 1"=30'H, 1"=3'V

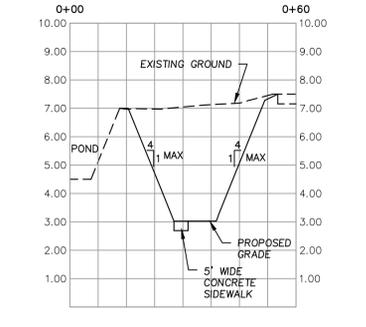

SECTION B-B
 SCALE: 1"=30'H, 1"=3'V

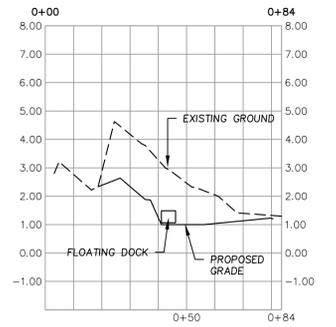

SECTION C-C
 SCALE: 1"=30'H, 1"=3'V

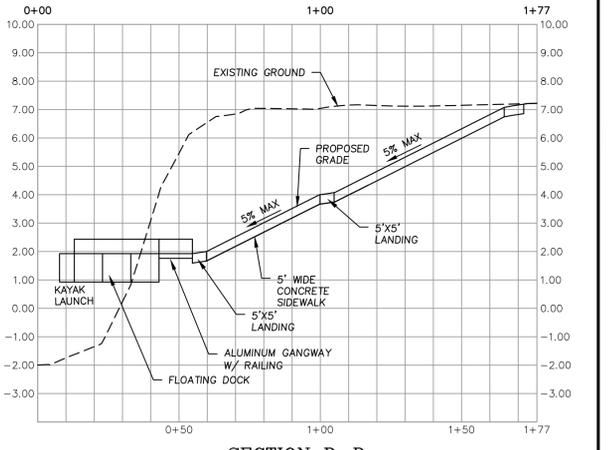

SECTION D-D
 SCALE: 1"=30'H, 1"=3'V

May 30, 2016 - 3:15pm - 21,000 - Projects\Projects\2016\2016-32 - Seminole Waterfront - Park\Engineering\Draw\2016-32 - 30.dwg

REV.#	DATE	REVISION	BY	CHECKED

DESIGN: APC
 DRAWN: CMM
 CHECKED: BAB
DEUEL & ASSOCIATES
 CONSULTING ENGINEERS LAND SURVEYORS LAND PLANNERS

565 SOUTH HERCULES AVENUE
 CLEARWATER, FL 33764
 PH 727.822.4151 FAX 727.821.7255
 WWW.DEUELENGINEERING.COM
 CERTIFICATE OF AUTHORIZATION NUMBER 26320
 LICENSED BUSINESS NUMBER 107

SEMINOLE WATERFRONT PARK
 PAVING, GRADING, AND DRAINAGE PLAN
 SEMINOLE, PINELLAS COUNTY FLORIDA

I, ALBERT CARRIER, HEREBY CERTIFY AS A LICENSED PROFESSIONAL ENGINEER, REGISTERED IN ACCORDANCE WITH FLORIDA STATUTE 471 (481) THAT THE ABOVE PROJECT'S SITE AND/OR CONSTRUCTION PLANS, TO THE BEST OF MY KNOWLEDGE, INFORMATION AND BELIEF, WILL MEET APPLICABLE DESIGN CRITERIA SPECIFIED BY CITY MUNICIPAL ORDINANCE, STATE AND FEDERAL ESTABLISHED STANDARDS. I UNDERSTAND THAT IT IS MY RESPONSIBILITY AS THE PROJECT'S PROFESSIONAL ENGINEER TO PERFORM A QUALITY ASSURANCE REVIEW OF THESE SUBMITTED PLANS.

WORK ORDER NO.	2016-32
DATE:	APRIL 13, 2016
SCALE:	1" = 30'
SHEET NO.	3 OF 7

ALBERT P. CARRIER, P.E., 53990